

SITE BENCHMARK:
CUT CROSS IN SIDEWALK.
ELEVATION = 633.52 (NAVD 1988)

REFERENCE BENCHMARK:
VILLAGE OF NORTHFIELD BENCHMARK #319
CROSS IN SIDEWALK LOCATED APPROXIMATELY 7 FEET
EAST OF THE #2111 OLD WILLOW ROAD DRIVEWAY.
ELEVATION = 631.700 FEET (NAVD 1988)

- LEGEND:**
- N. = North
 - S. = South
 - W. = West
 - E. = East
 - T/F = Top of Foundation
 - F.F.L. = Finish Floor
 - G/S = Garage Slab
 - TW = Top of Wall
 - BW = Bottom of Wall
 - Conc. = Concrete
 - Tree
 - Wood Fence
 - Chain Link Fence
 - Iron Fence
 - Wire Fence


IMPERVIOUS COVERAGE (ENTIRE LOT):

GROSS AREA LOT 2 = 36,951 SQ.FT.

HOUSE	= 5073 SQ.FT.
DRIVEWAY	= 2926 SQ.FT.
CONC. PATIO & POOL	= 1860 SQ.FT.
DECK	= 571 SQ.FT.
SHED	= 145 SQ.FT.
CONC. STOOP (2)	= 123 SQ.FT.
TOTAL IMPERVIOUS COVERAGE	= 10,698 SQ.FT. (28.95%)

NOTE: Location of underground utilities where not substantiated by physical evidence are taken from records normally considered reliable. No responsibility for their accuracy is assumed by the surveyor.

FOR LOCATION OF BURIED CABLE CALL J.U.L.I.E.
@1-800-892-0123 BEFORE DIGGING

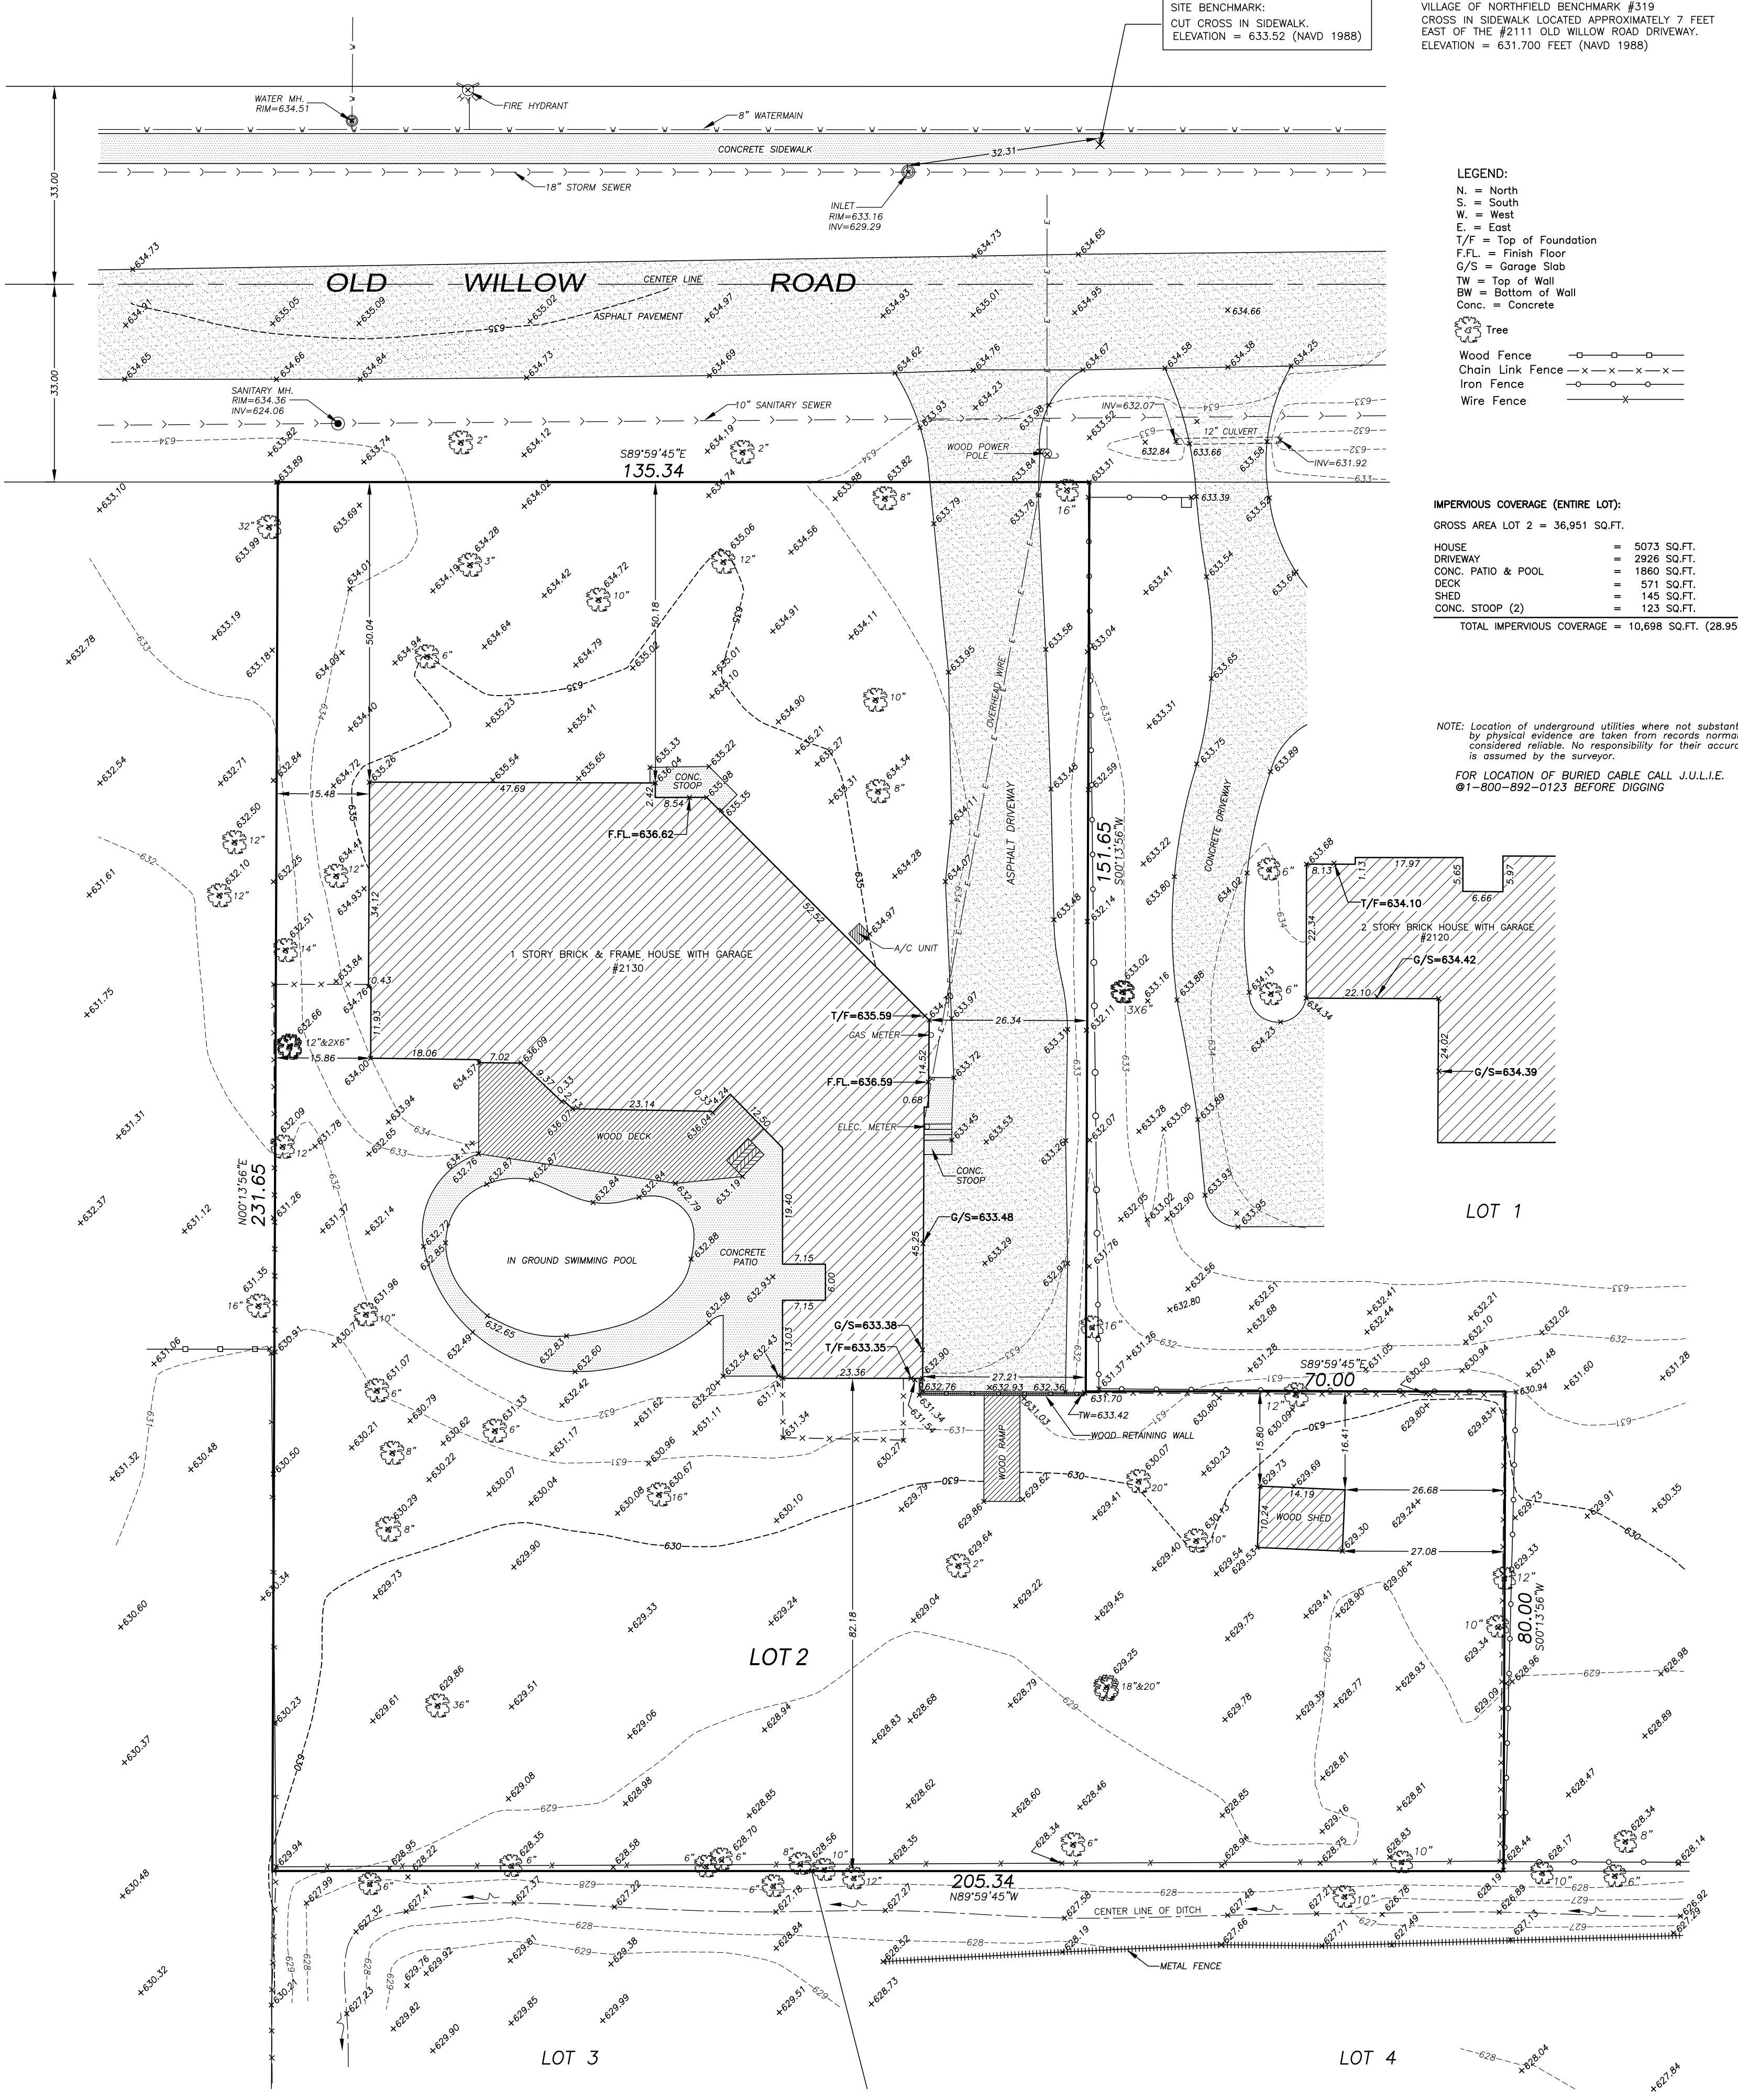

LOT 3

LOT 4